


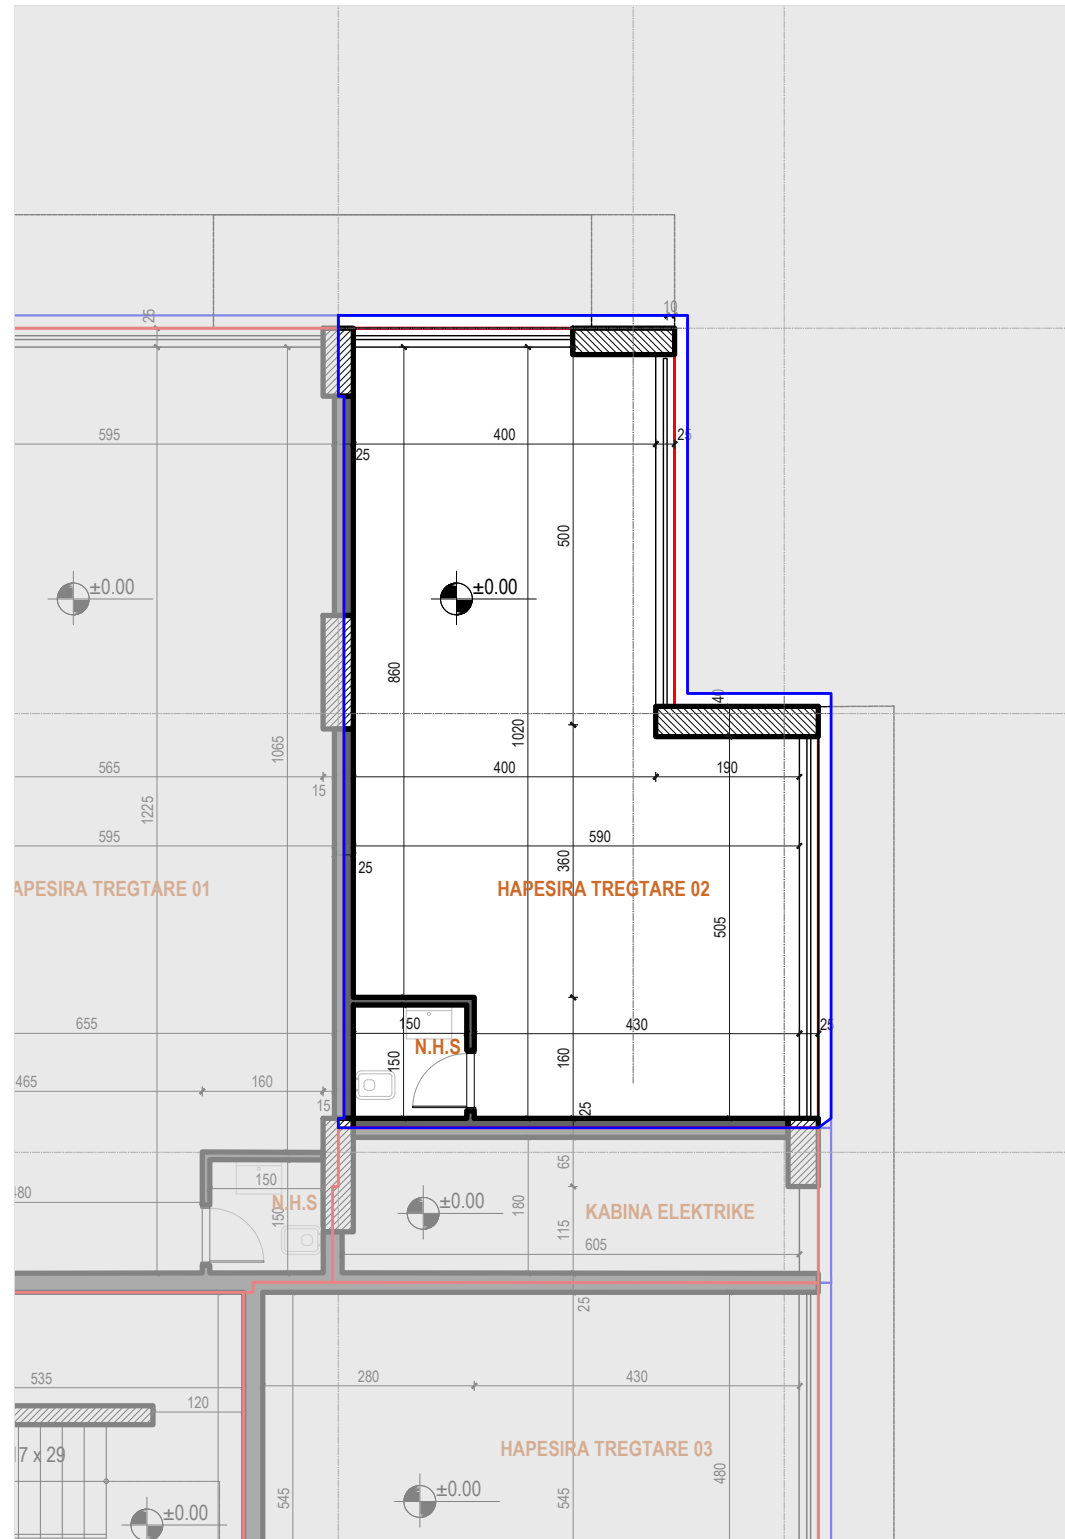

SHK.1 :100



KATI 0

AMB.SHERBIMI "2"

SUPERFAQE NETO

SIPERFAQE E PERBASHKET

SIPERFAQE FASADE

SIPERFAQE TOTALE


SH_1:100

56.93 M2

1.14 M2

2.9 M2

60.97 M2

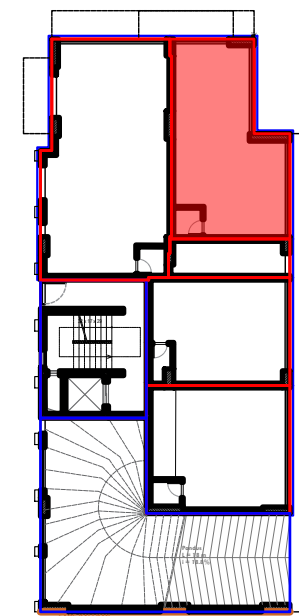

— SIPERFAQE FASADE

— SIPERFAQE APARTAMENTIT

SHK.1 :400

